


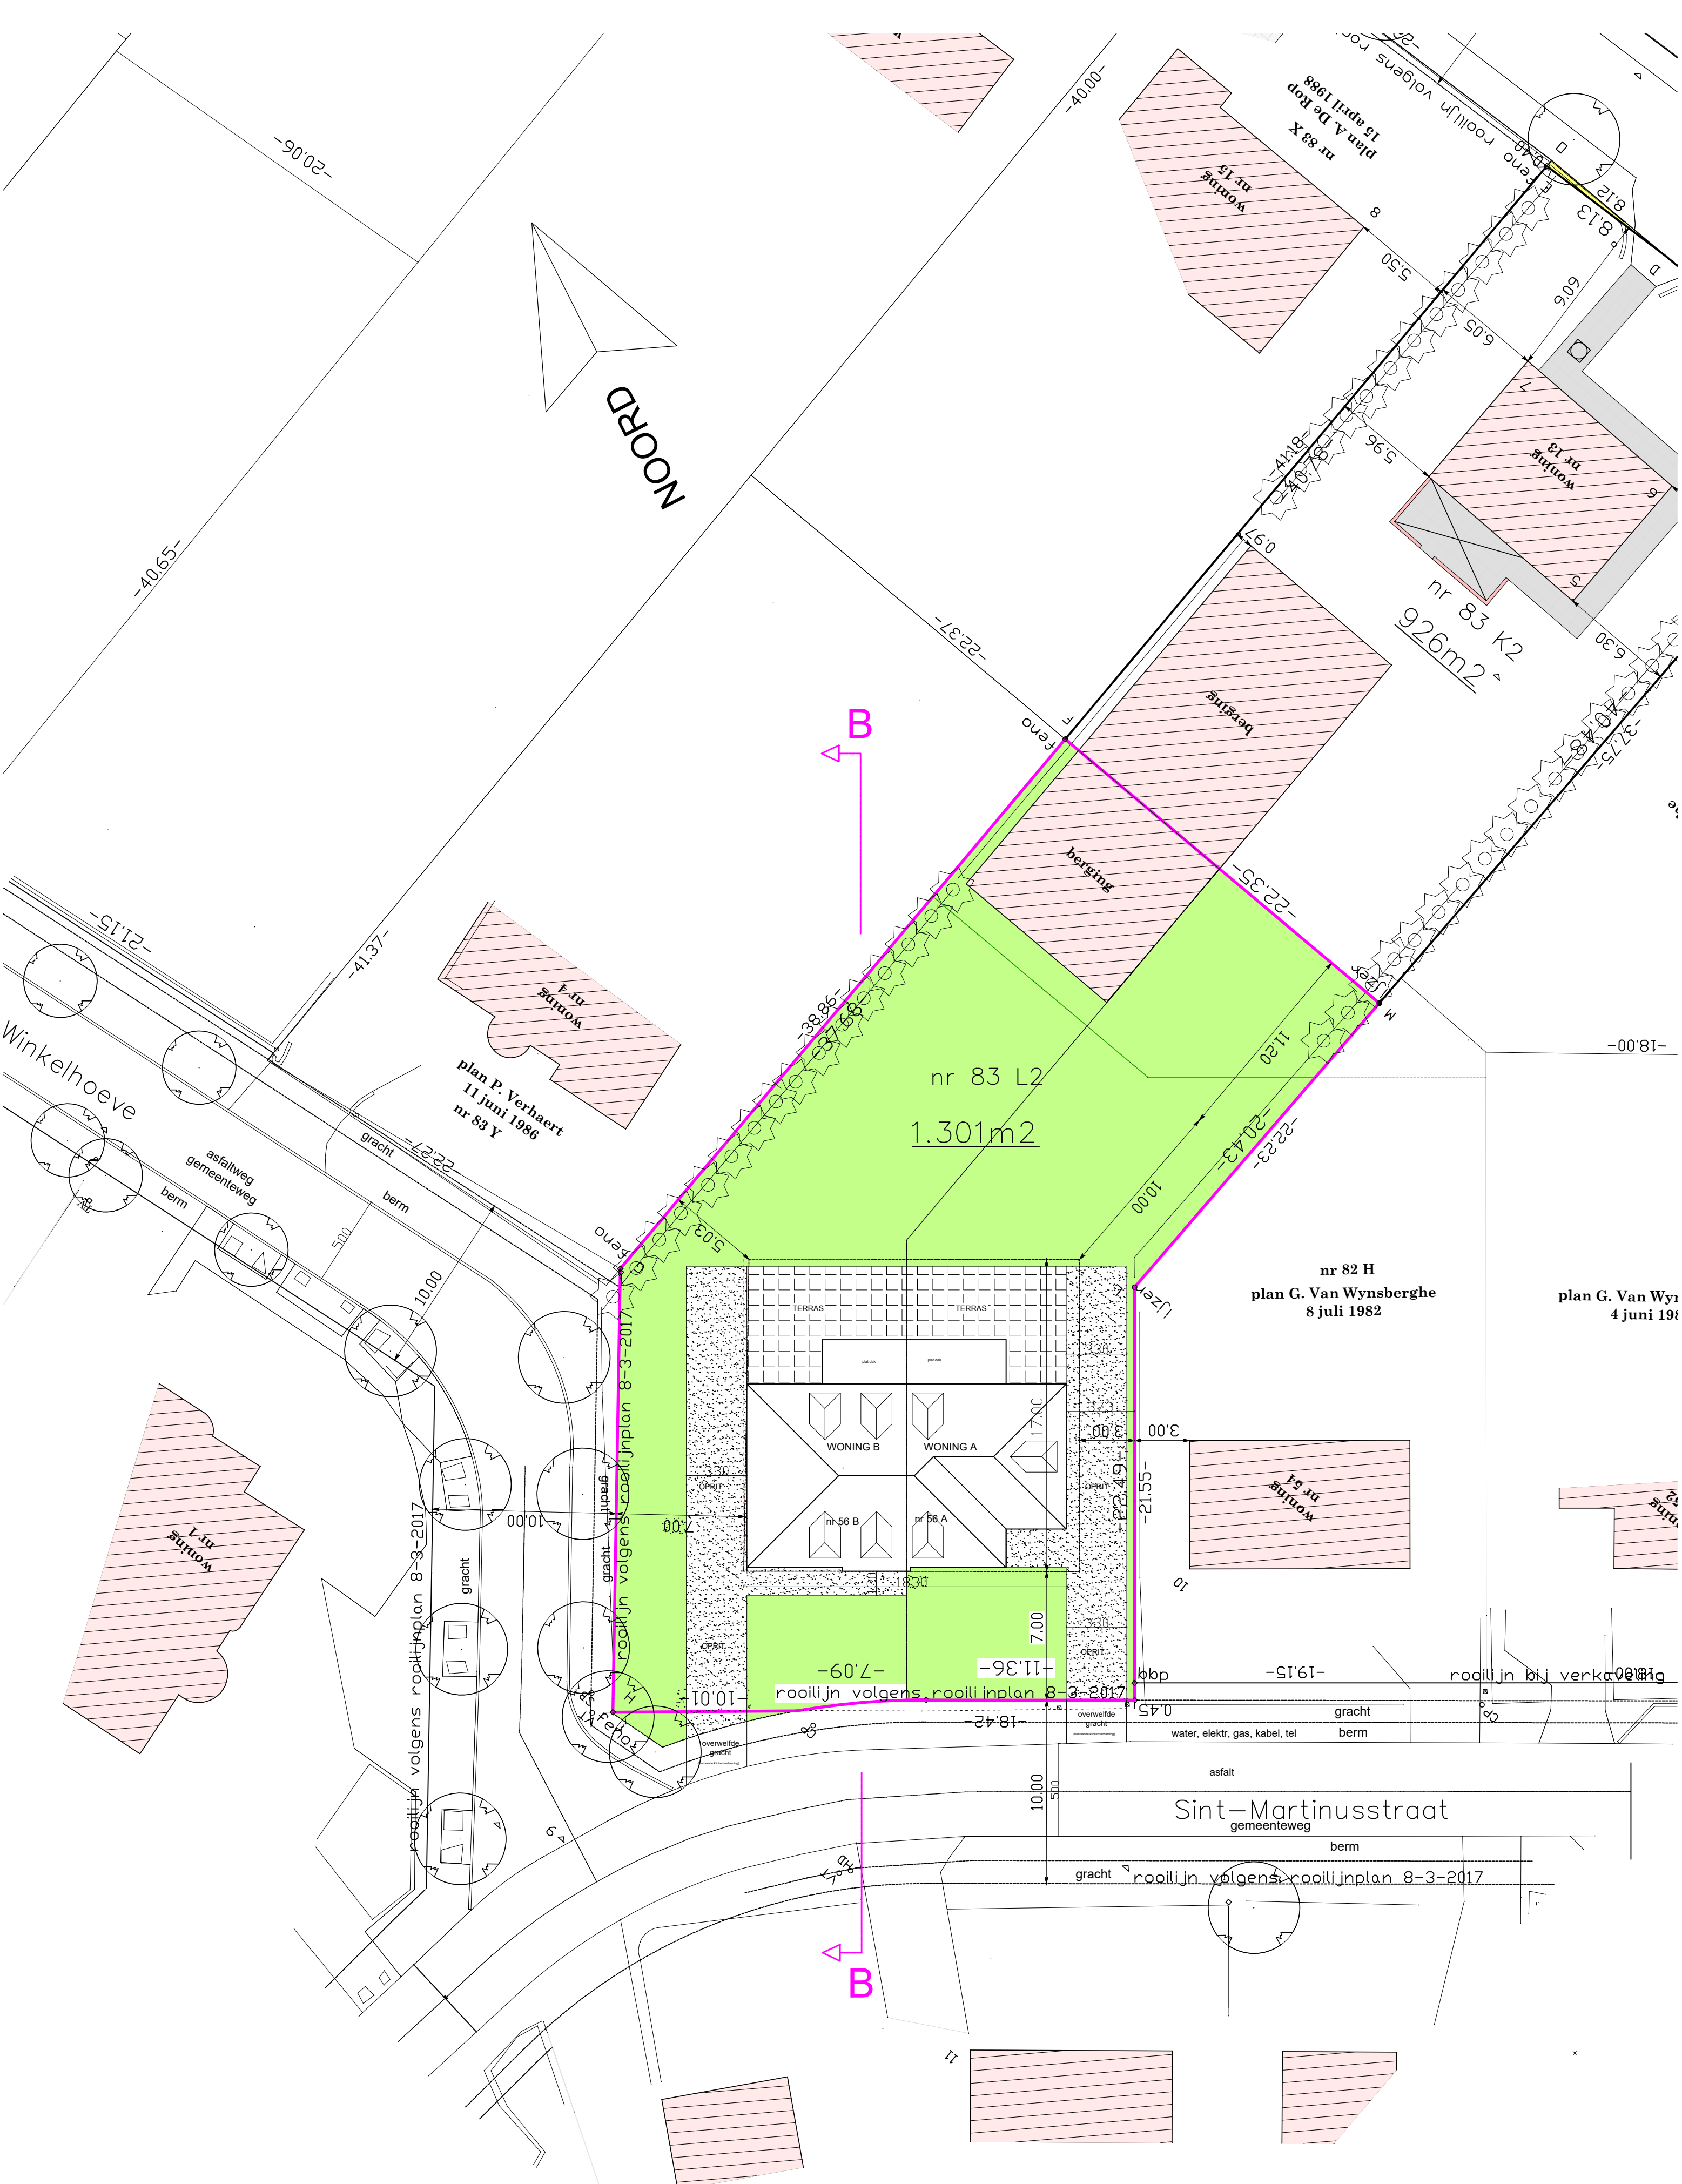

INPLANTINGSPLAN NIEUWE TOESTAND

Klinkerverharding (waterdoorlatend)

grindpad

tuin

Dossier OCT 35624 Martinusstraat

Munio Real Estate bv

BA_1_I_N_1_inplanting

4m 8m 12m 16m